

Builder's Plan Service is a drafting or service and not an architectural or engineering service. The drawings are intended for informational and conceptual use and should be used for compliance to local building codes. These plans are not specific to any particular site and may require adjustments.

DRAWN BY:
DATE:
REVISIONS:

RESIDENCE FOR:
MR. & MRS. MINASIAN
23 DICKERMAN STREET
NASHUA, NH


BUILDER'S PLAN SERVICE
A DIVISION OF LOWELL BLUEPRINT, INC.
83 PARKHURST ROAD
CHELMSFORD, MA 01824
(978) 937-5023

STAMP


SHEET

2


OF

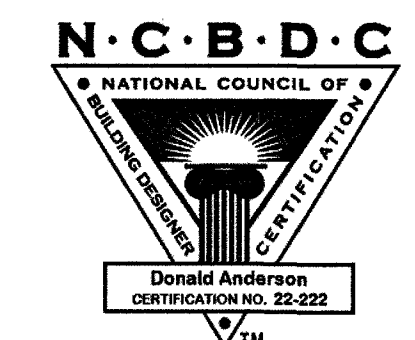

MEMBER
A I B D
AMERICAN INSTITUTE OF BUILDING DESIGN

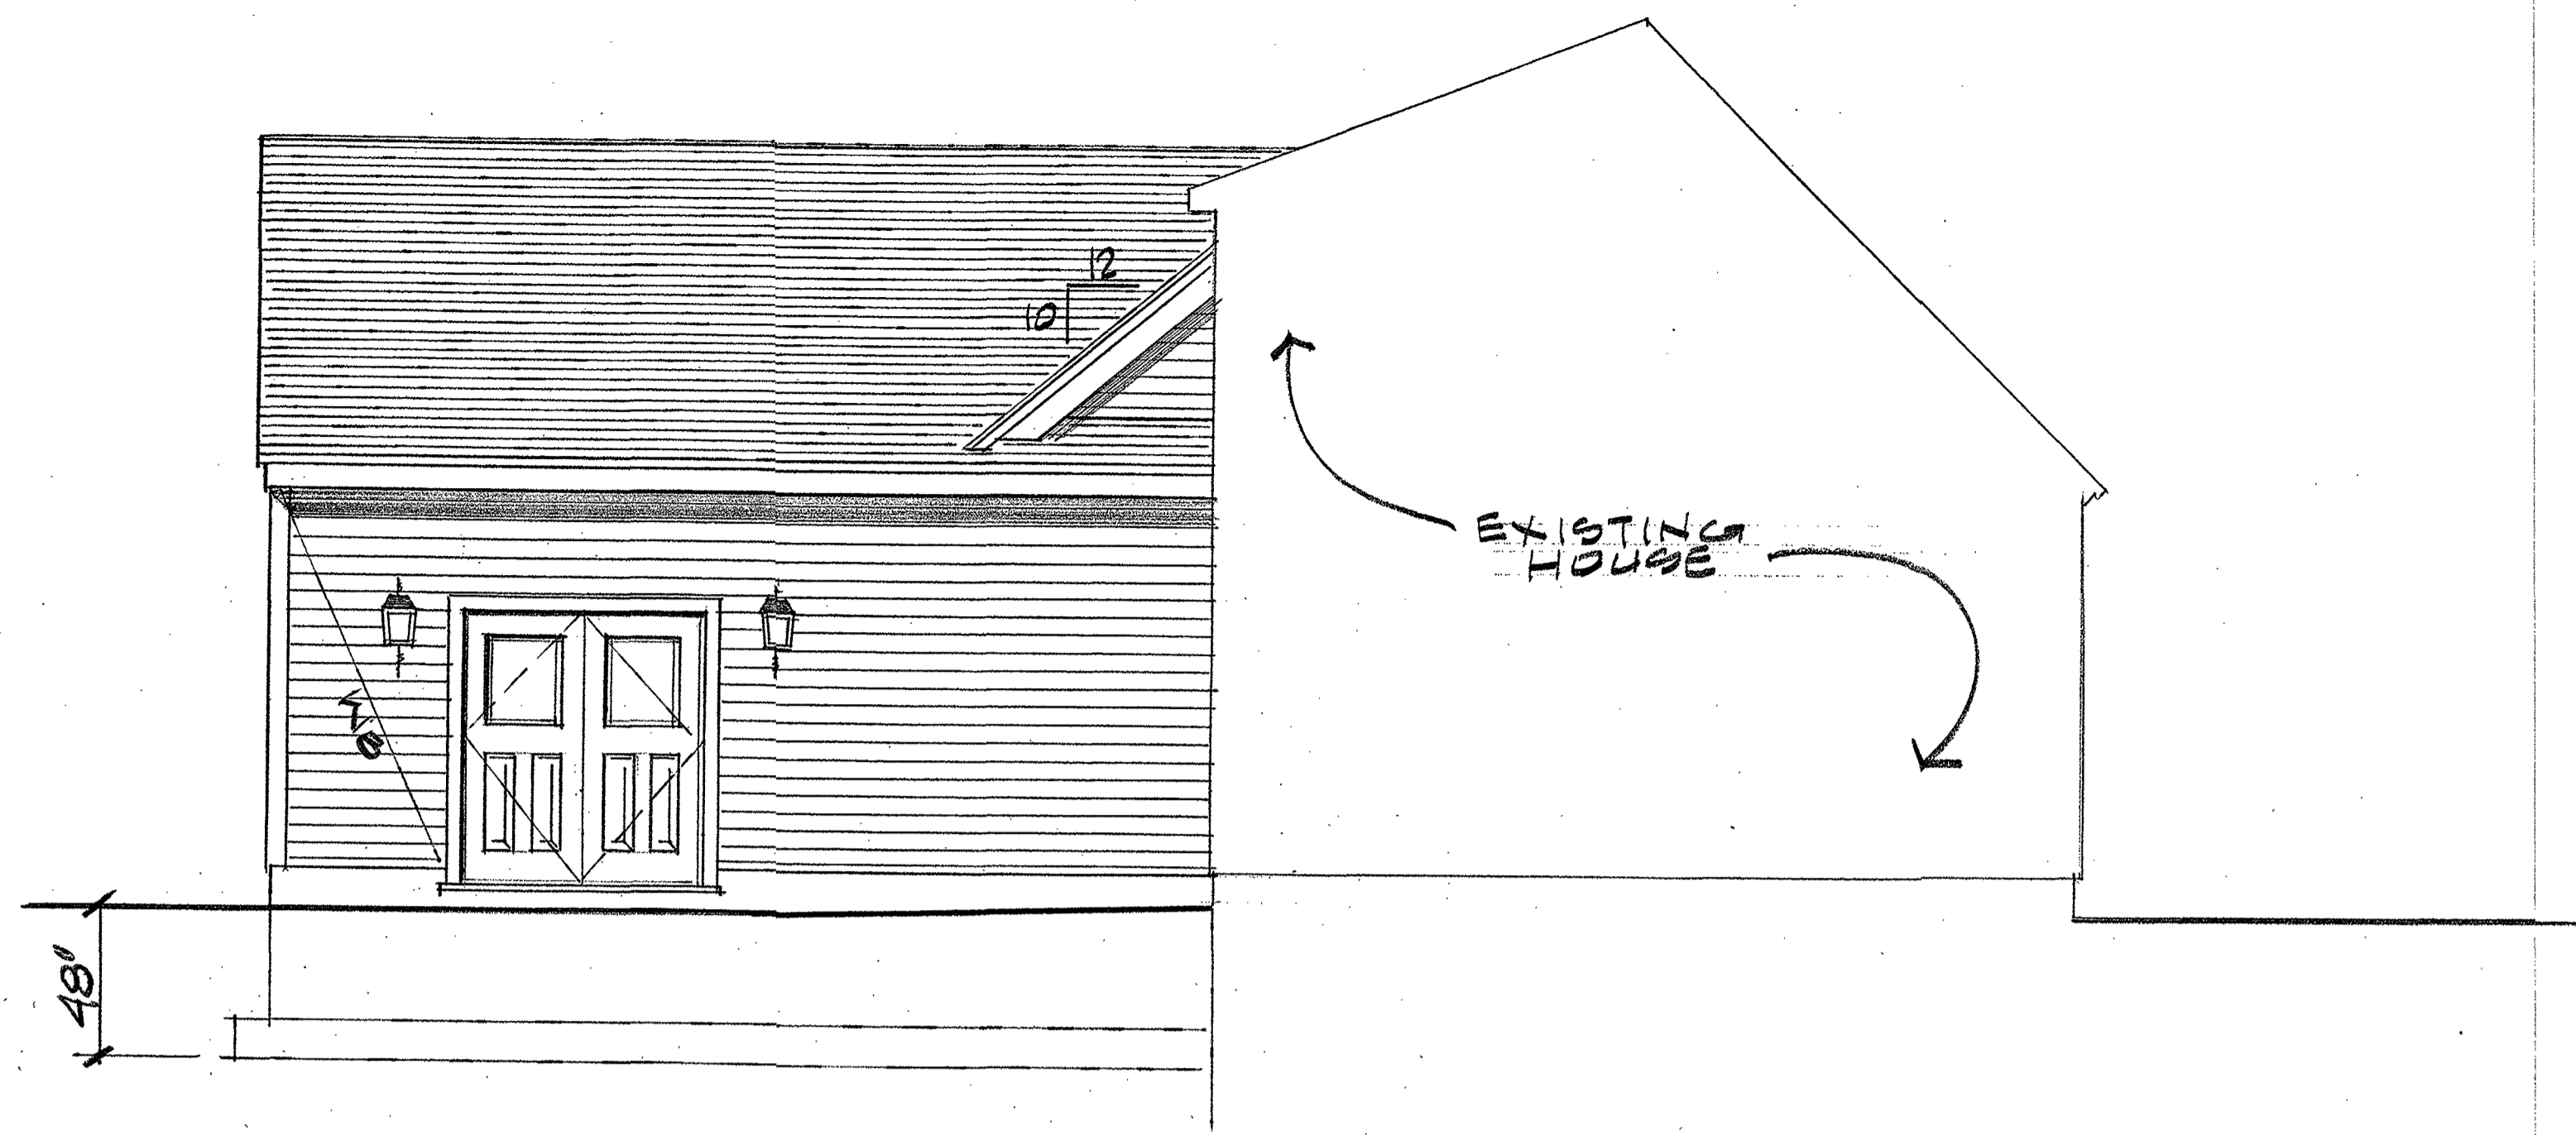

LEFT SIDE ELEVATION
 1/4" = 1'-0"

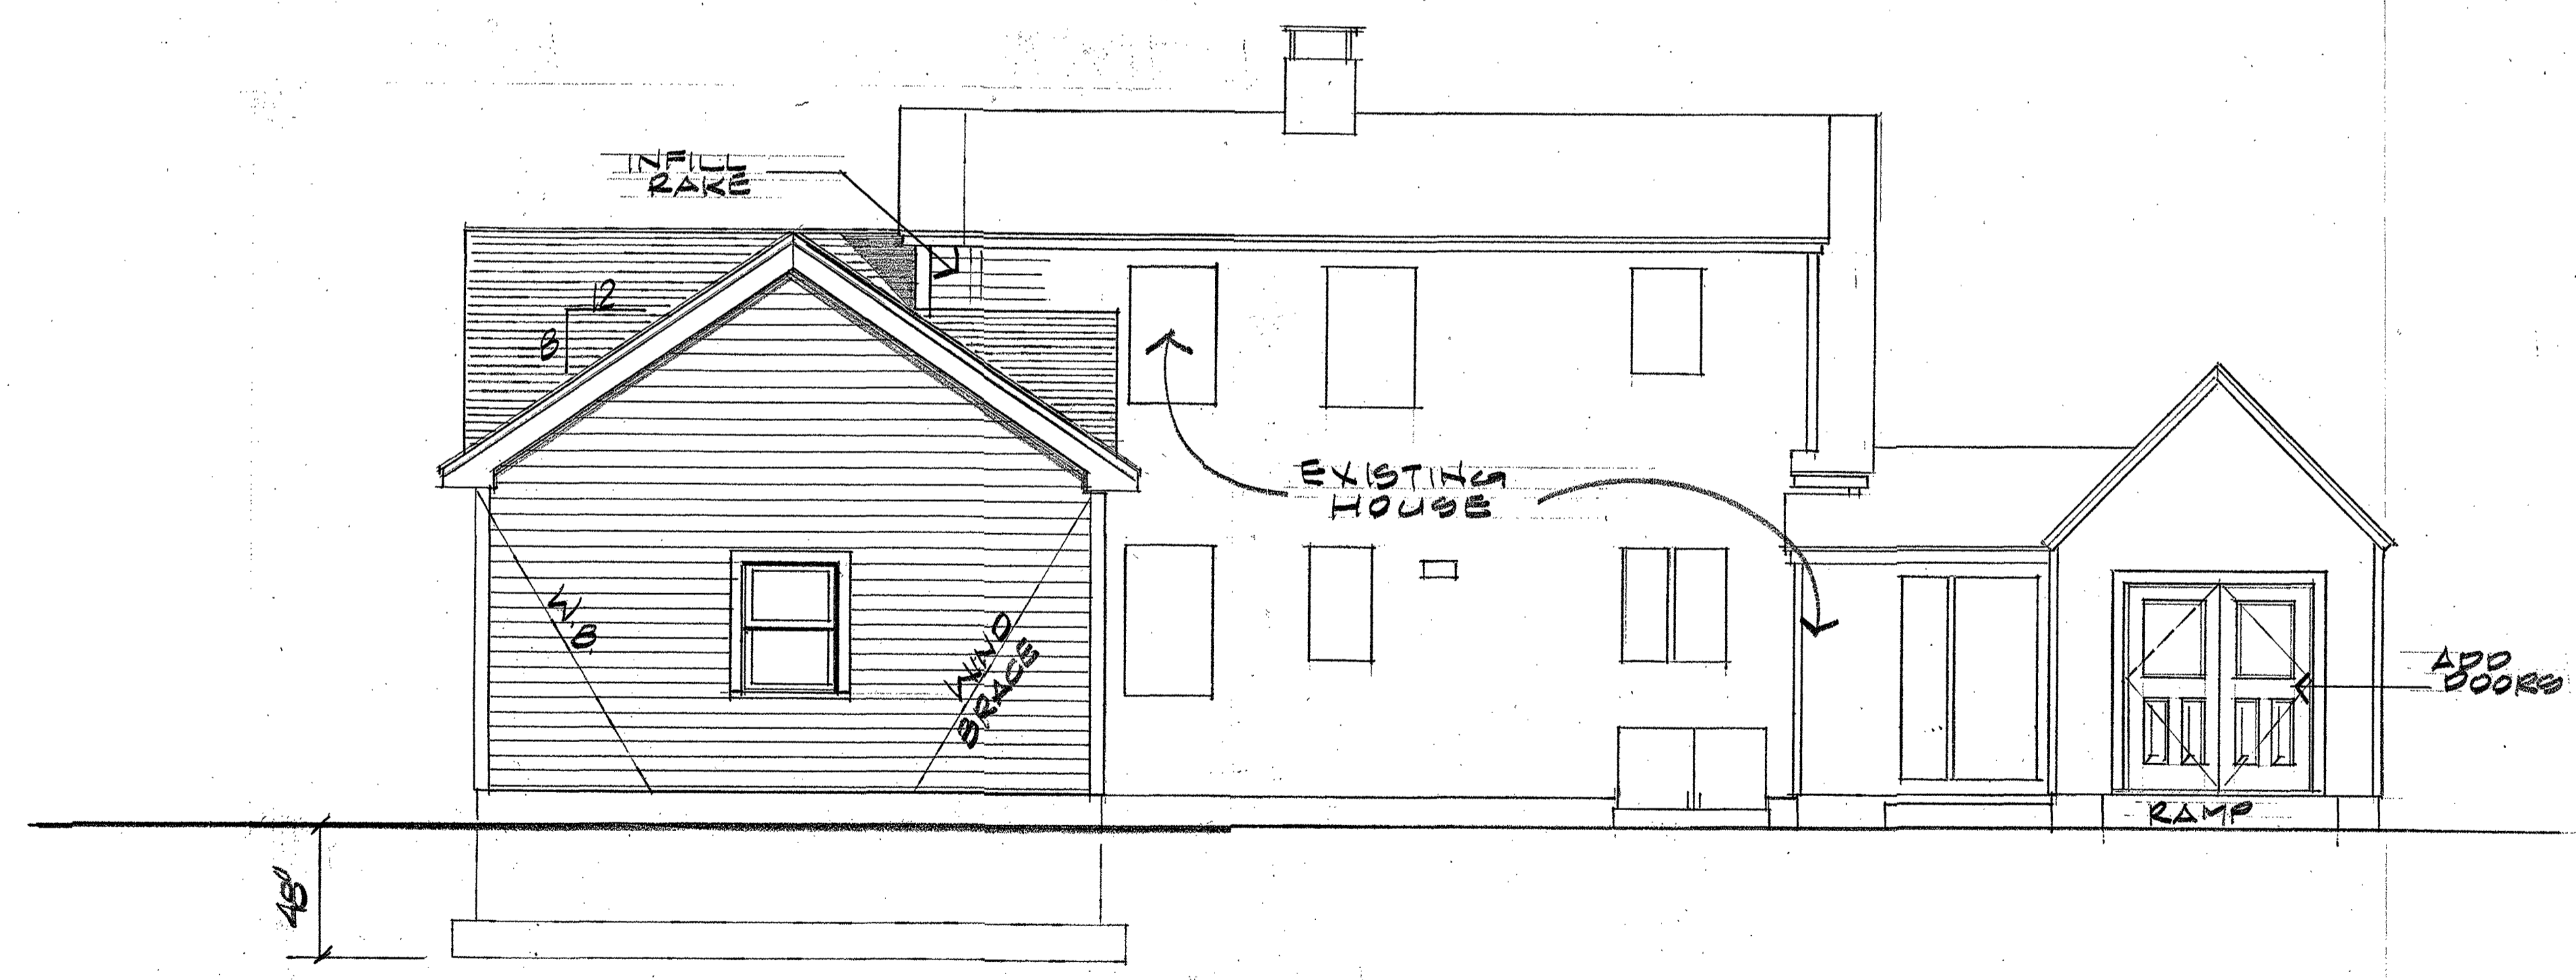

REAR ELEVATION
 1/4" = 1'-0"

Builder's Plan Service is a drafting service and not an architectural or engineering firm. These plans are conceptual in nature and should be reviewed by a structural engineer or other professional as applicable to any particular site and may require soil tests.


DRAWN BY:
 DATE:
 REVISIONS:


RESIDENCE FOR:
MR. & MRS. MINASIAN
23 DICKERMAN STREET
NASHUA, NH

BUILDER'S PLAN SERVICE
 A DIVISION OF LOWELL BLUEPRINT, INC.
 83 PARKHURST ROAD
 CHELMSFORD, MA 01824
 (978) 937-5023

STAMP

SHEET
3
 OF

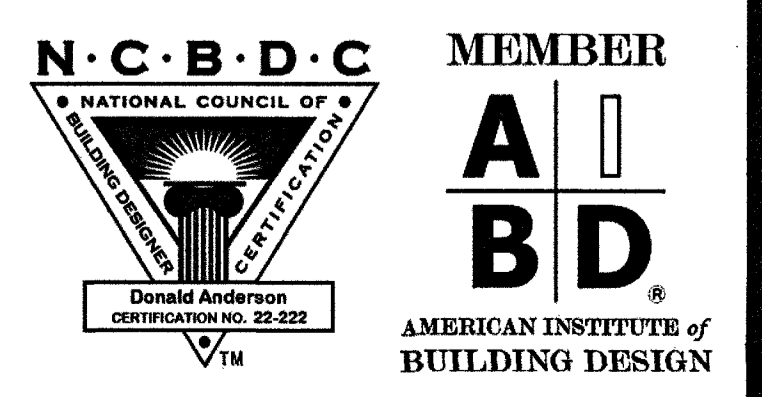

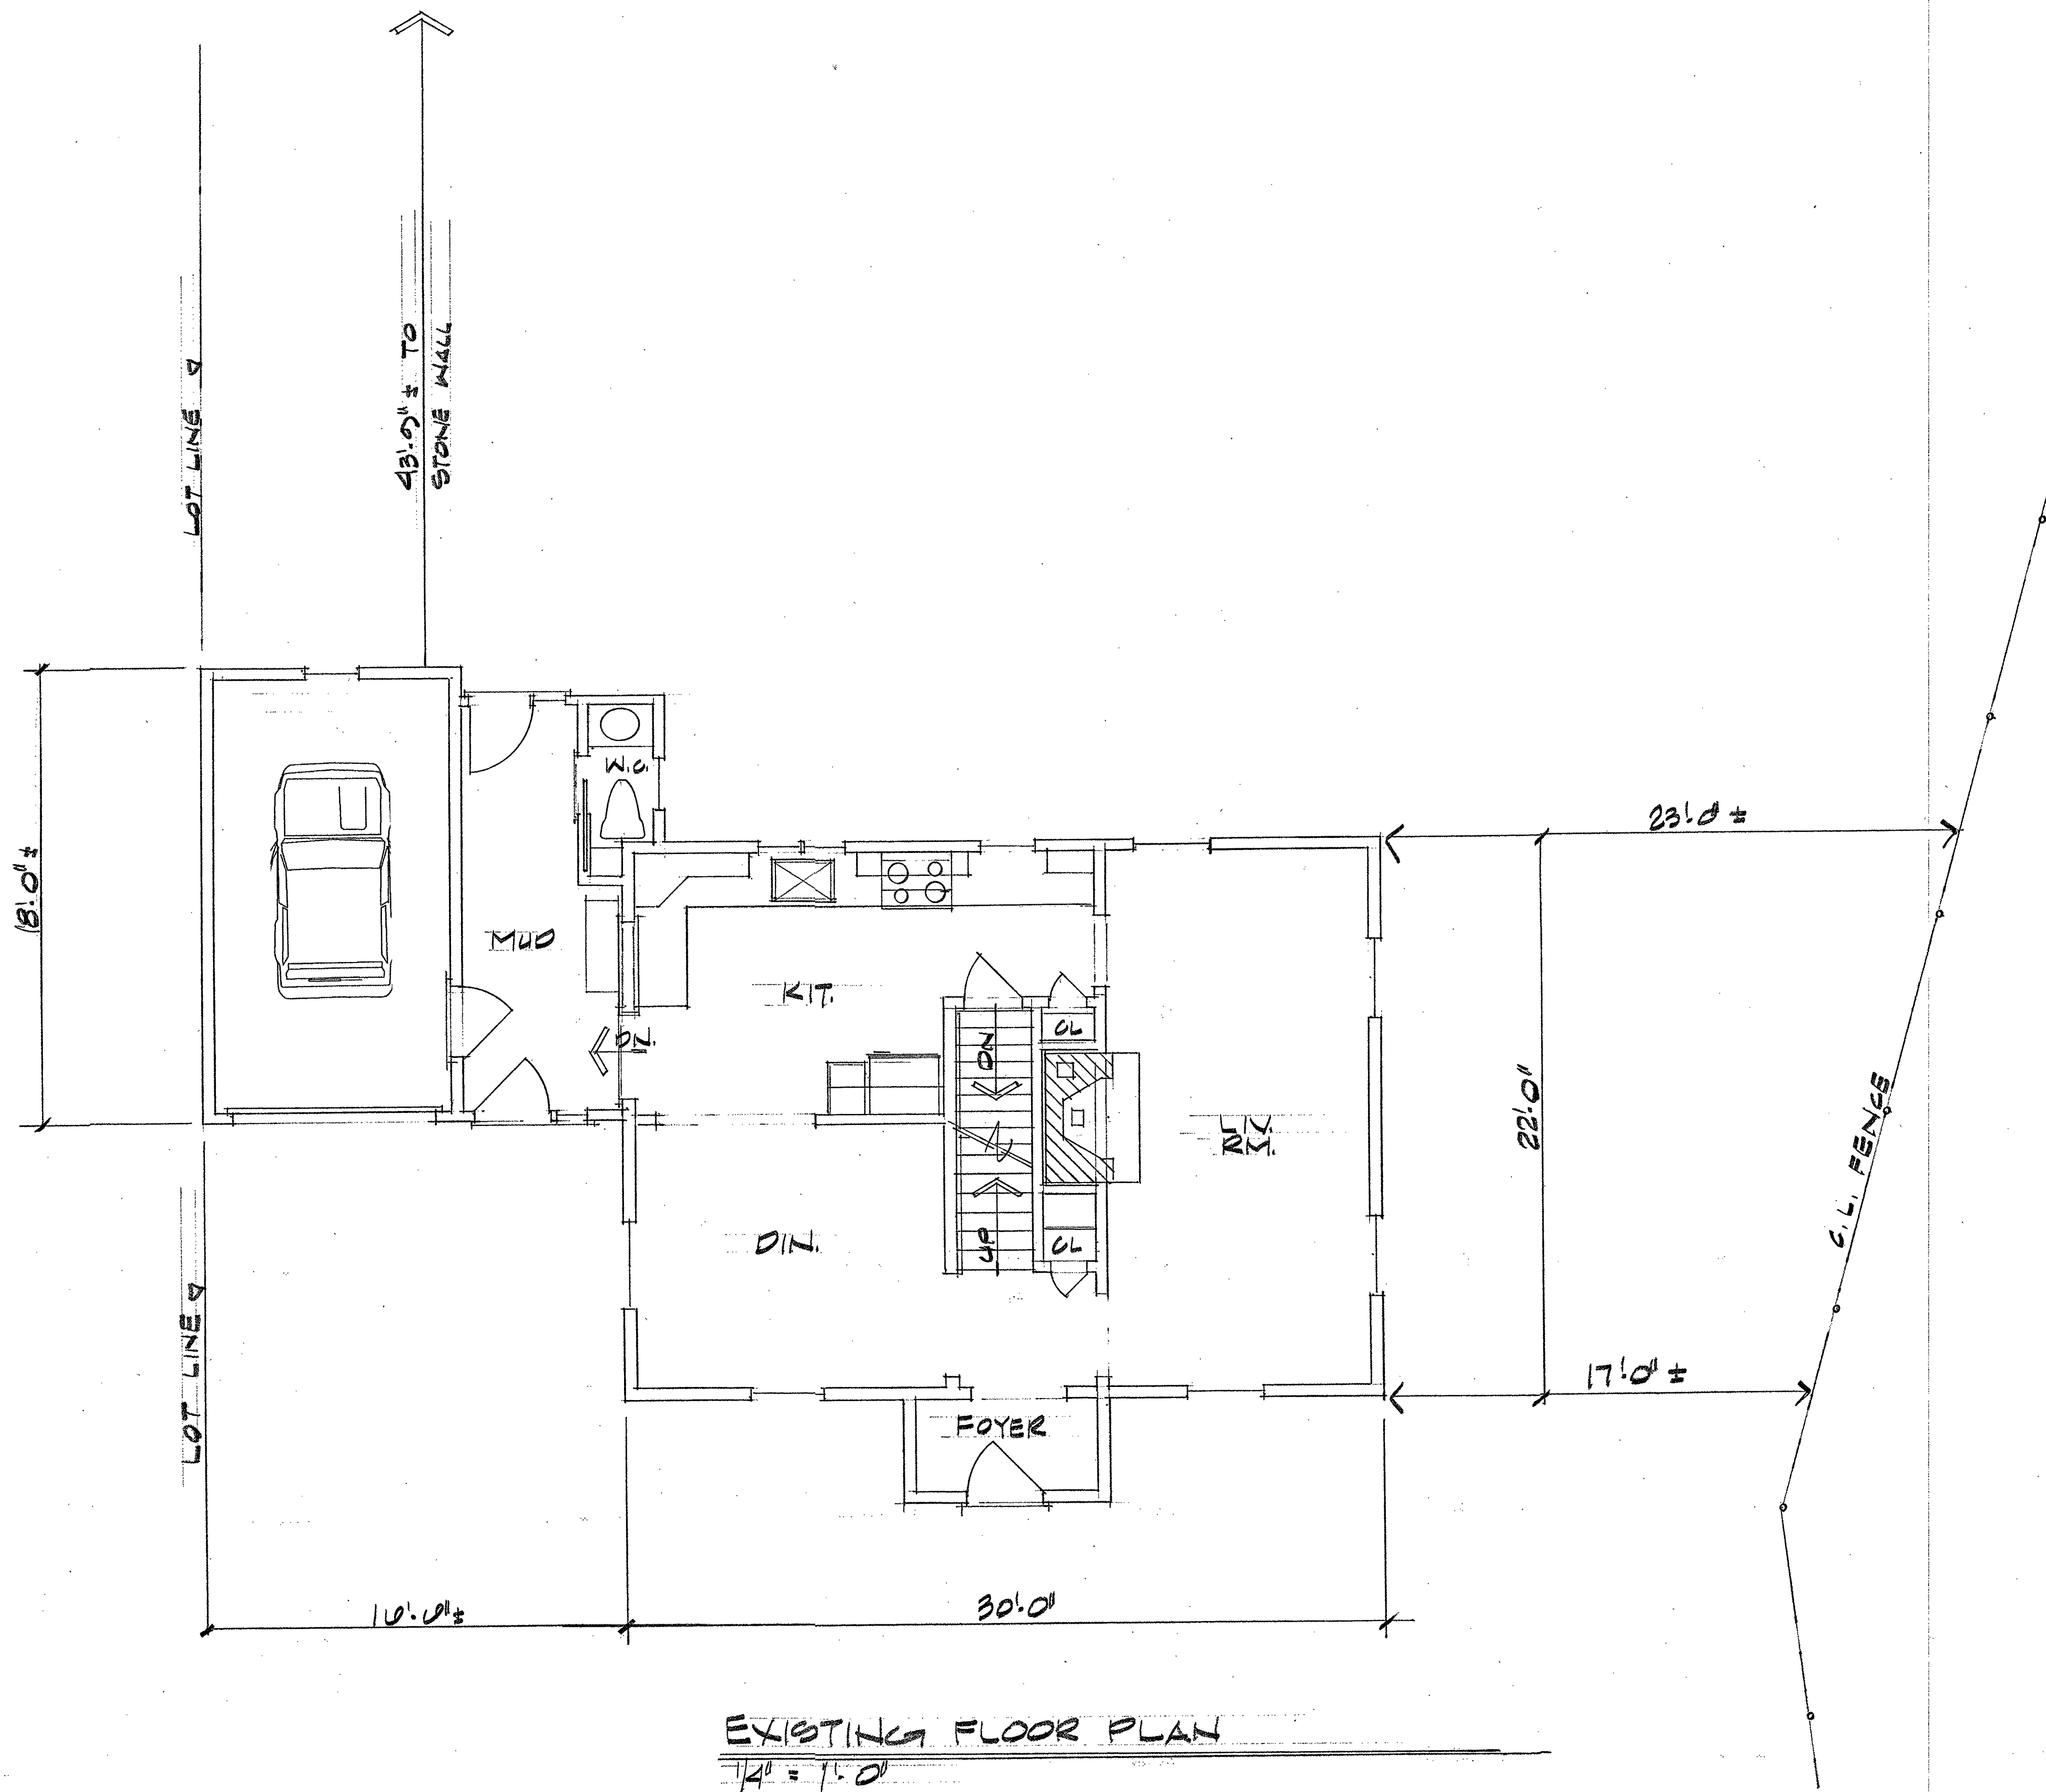

EXISTING FLOOR PLAN

1/4" = 1'-0"

Builder's Plan Service is a drafting service and not an architectural or engineering service. These plans are intended for informational and conceptual use and should be used for compliance to local building codes. These plans are not specific to any particular site and may vary from actual conditions.


DRAWN BY:
DATE:
REVISIONS:


RESIDENCE FOR:
MR. & MRS. MINASIAN
23 DICKERMAN STREET
NASHUA, NH

BUILDER'S PLAN SERVICE
A DIVISION OF LOWELL BLUEPRINT, INC.
83 PARKHURST ROAD
CHELMSFORD, MA 01824
(978) 937-5023

STAMP


SHEET
4
OF

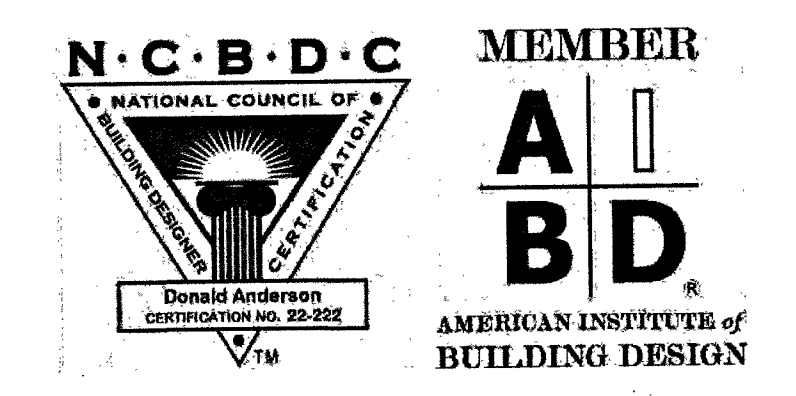

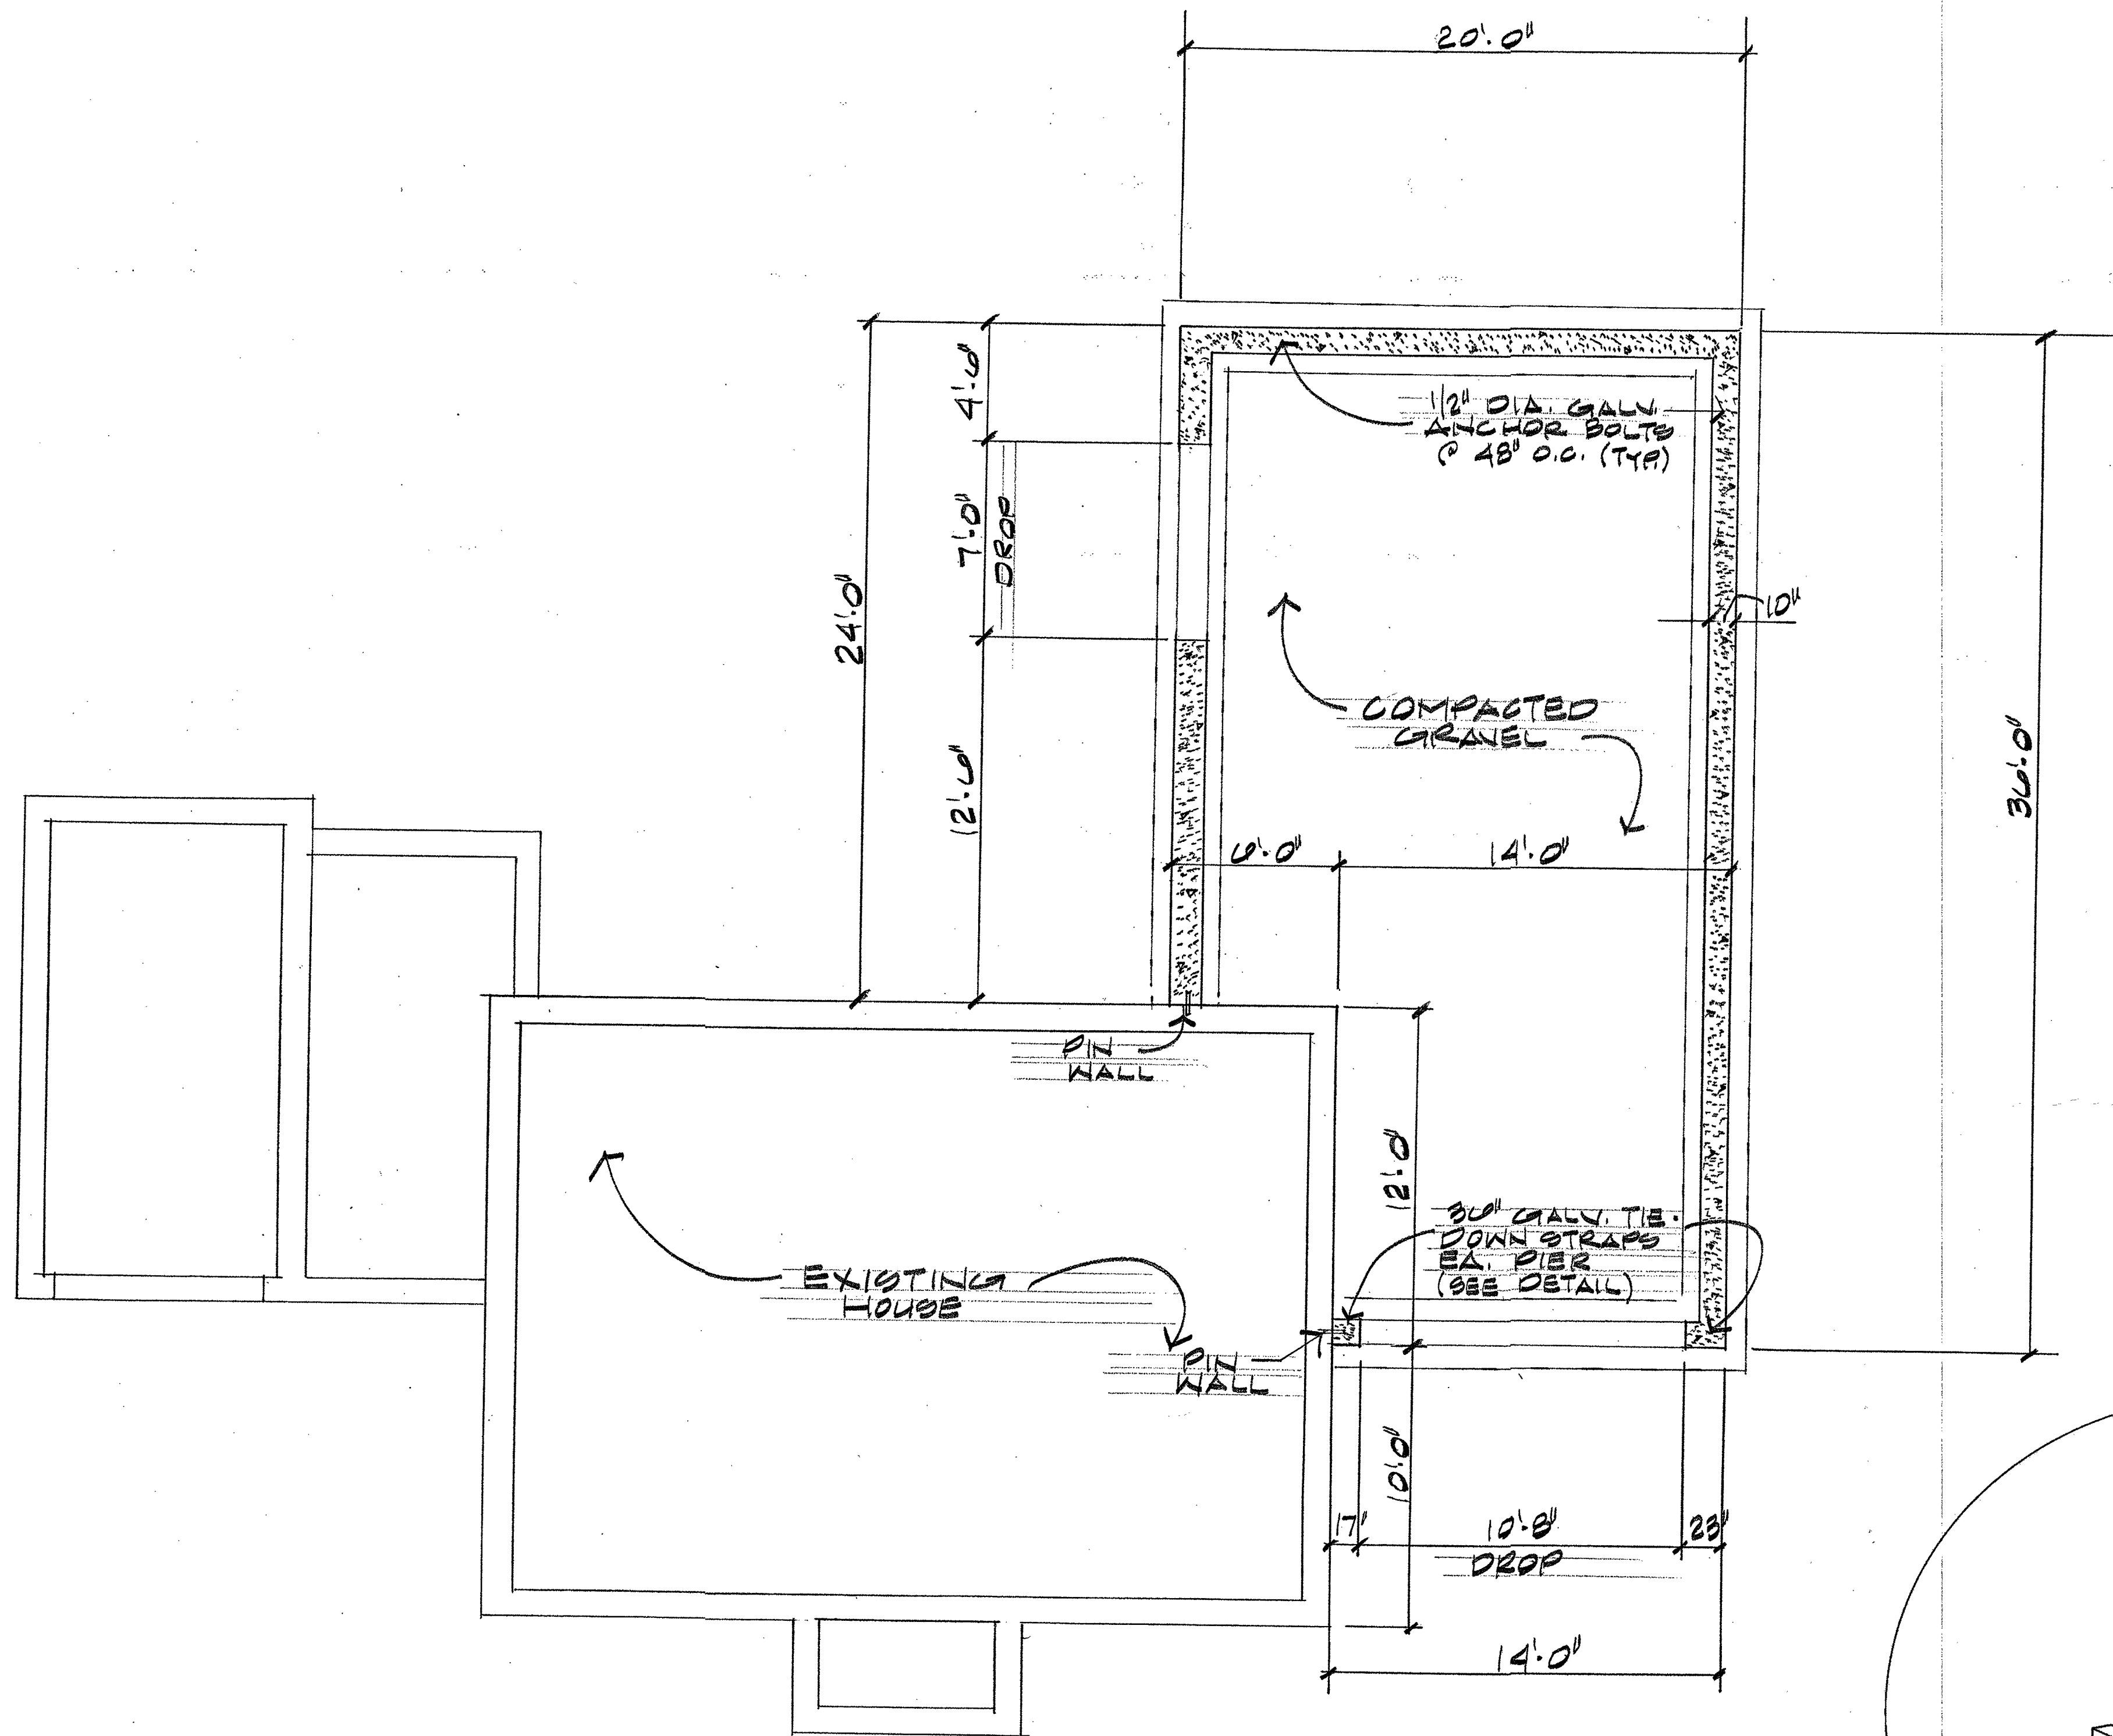


FOUNDATION PLAN

1/4" = 1'-0"

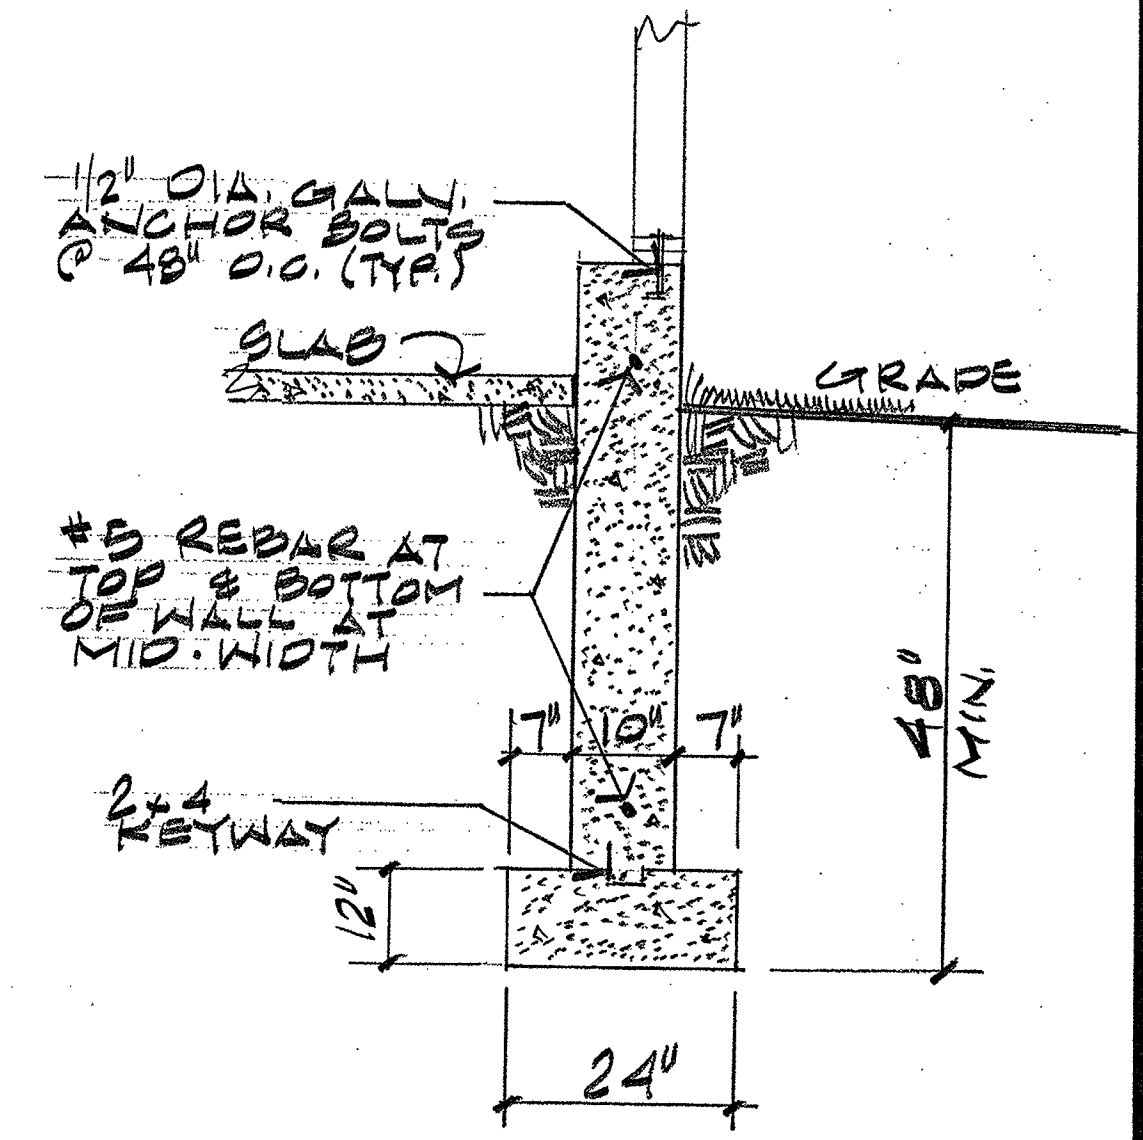

WALL DETAIL
I.T.S.

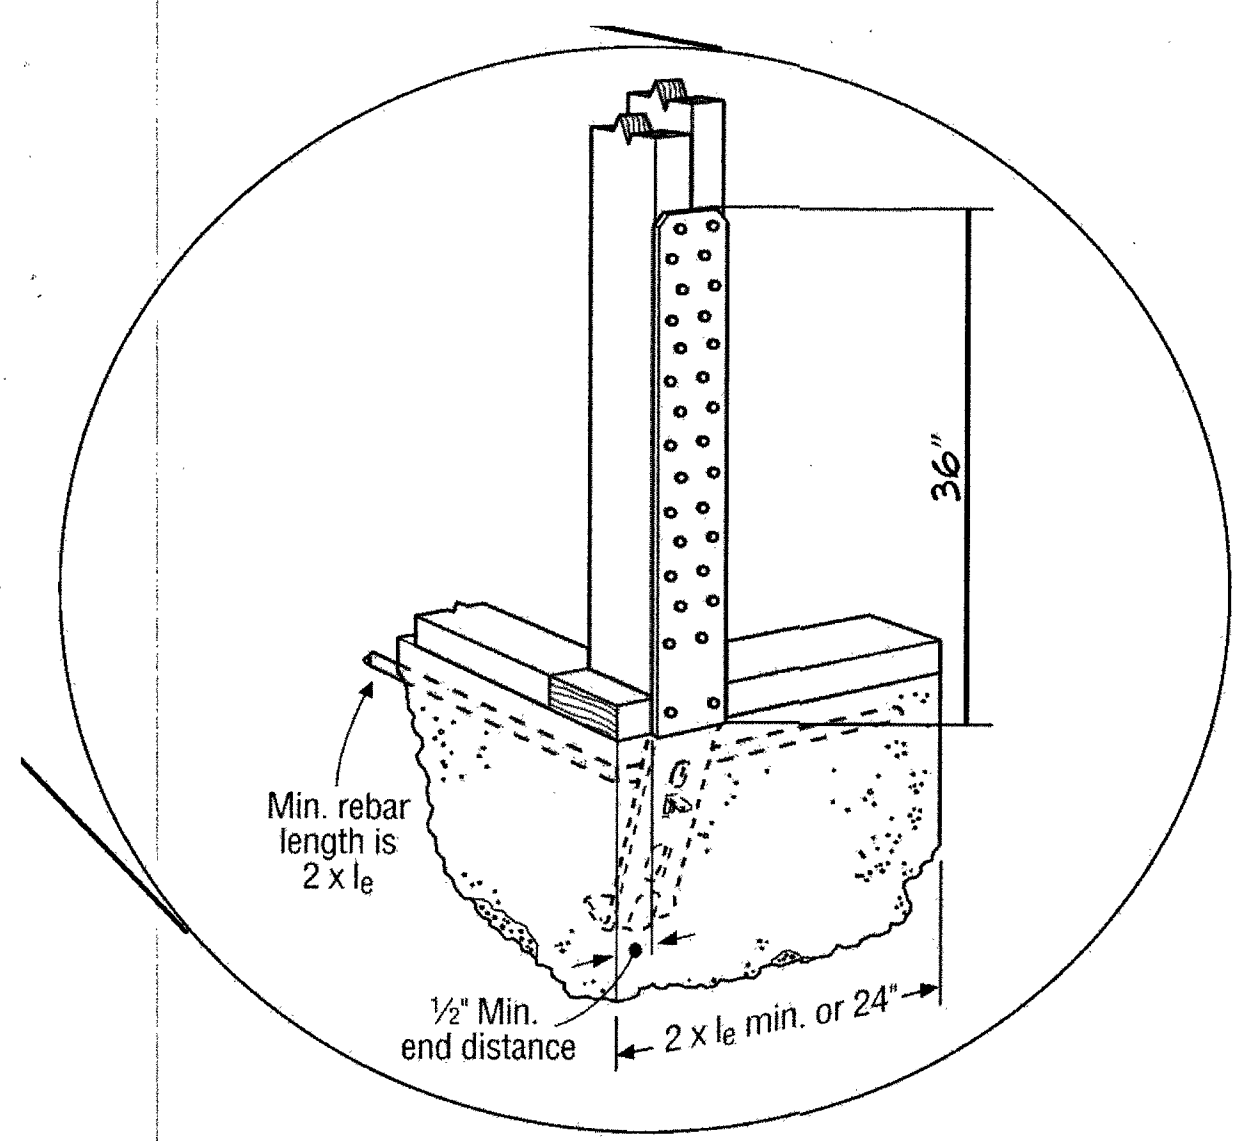

Builder's Plan Service is a drafting service and is not intended for use as a structural or engineering drawing. It is intended for informational and conceptual use and should be used for compliance to local building codes. These plans are not specific to any site and may require soil tests.

DRAWN BY:
DATE:
REVISIONS:

RESIDENCE FOR:
MR. & MRS. MINASIAN
23 DICKERMAN STREET
NASHUA, NH

BUILDER'S PLAN SERVICE
A DIVISION OF LOWELL BLUEPRINT, INC.
83 PARKHURST ROAD
CHELMSFORD, MA 01824
(978) 937-5023

STAMP

SHEET

5
OF

