

COMMITTEE ON INFRASTRUCTURE

MARCH 23, 2016

7:00 p.m.

Aldermanic Chamber

---

ROLL CALL

PUBLIC COMMENT

COMMUNICATIONS

From: Sarah Marchant, Director of Community Development  
Re: Lights on West Pearl Street and Rail Trail

PETITIONS – None

UNFINISHED BUSINESS – None

NEW BUSINESS – RESOLUTIONS – None

NEW BUSINESS – ORDINANCES

**O-16-006**

Endorsers: Alderman Ken Siegel  
Aldерwoman Mary Ann Melizzi-Golja  
Alderman-at-Large Michael B. O'Brien, Sr.

**AUTHORIZING A STOP SIGN ON THE NORTHWEST CORNER OF HOLLYHOCK  
AVENUE AT ITS INTERSECTION WITH CHERRYWOOD DRIVE**

GENERAL DISCUSSION

PUBLIC COMMENT

REMARKS BY THE ALDERMEN

POSSIBLE NON-PUBLIC SESSION

ADJOURNMENT



**City of Nashua**  
**Community Development Division**

City Hall, 229 Main Street, PO Box 2019  
Nashua, New Hampshire 03061-2019  
[www.nashuanh.gov](http://www.nashuanh.gov)

|                         |          |
|-------------------------|----------|
| Community Development   | 589-3095 |
| Planning and Zoning     | 589-3090 |
| Building Safety         | 589-3080 |
| Code Enforcement        | 589-3100 |
| Urban Programs          | 589-3085 |
| Conservation Commission | 589-3105 |
| Transportation          | 880-0100 |
| FAX                     | 589-3119 |

Date: March 1, 2016

To: Alderman Mark Cookson, Chair of Infrastructure Committee

From: Sarah Marchant, Director of Community Development



Subject: Lights on West Pearl Street and Rail Trail

---

The lights on West Pearl Street are owned by Eversource and they have been contacted to initiate repairs.

A map of the Rail Trail solar lights is attached. These lights are not all working properly, despite many attempts to fix the problems that have arisen. At this time the Department of Public Works and the Community Development Division are working with the Mayor to find a solution to the Rail Trail lights in the FY17 budget.

CC: Jim Donchess, Mayor  
Lisa Fauteux, Director of Public Works

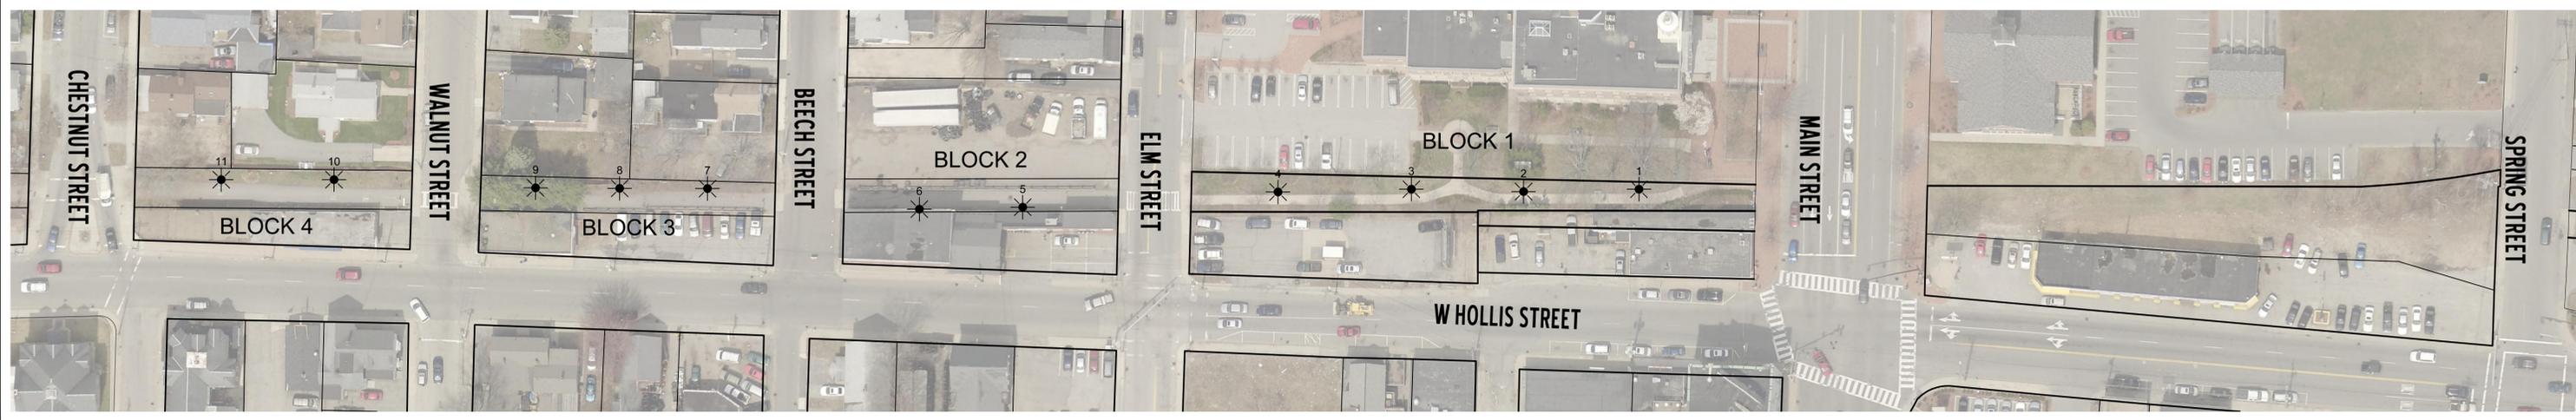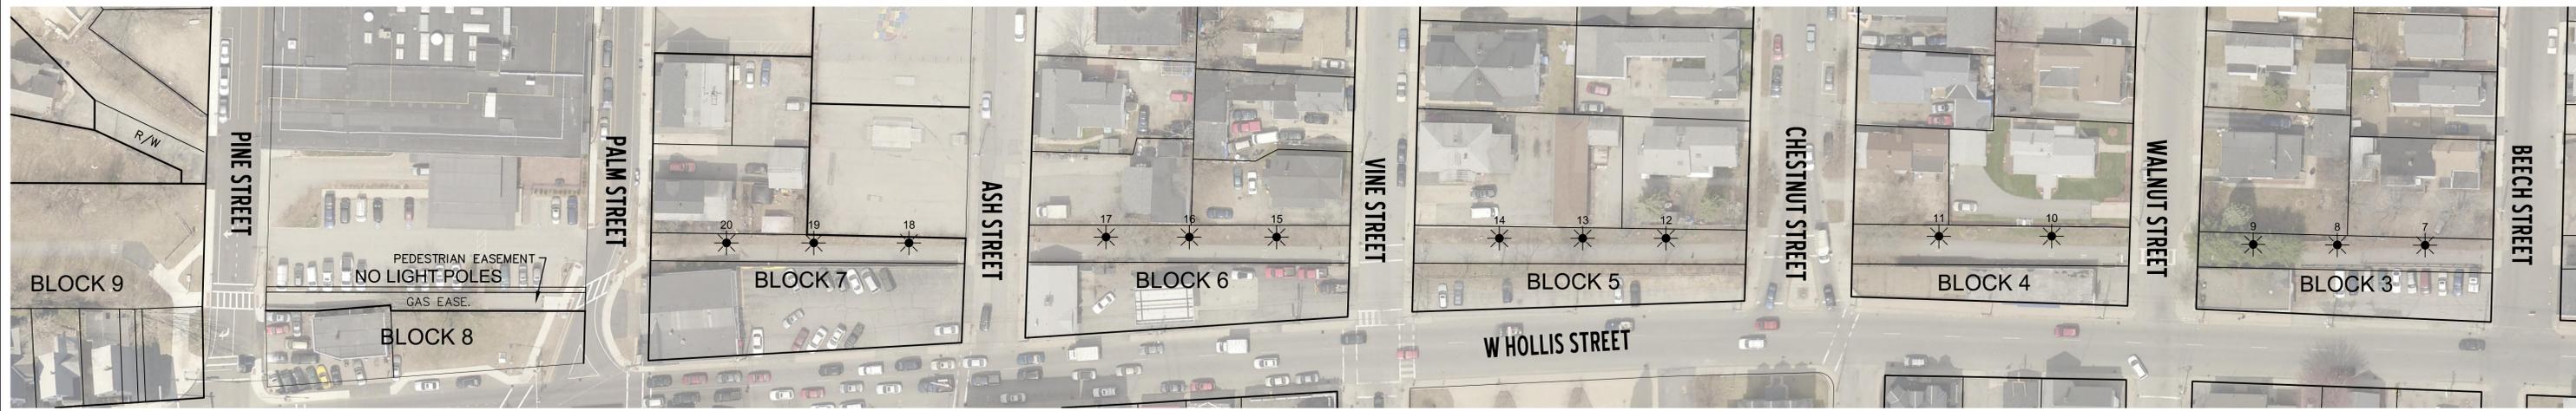


**CITY OF NASHUA NEW HAMPSHIRE**  
**CITY ENGINEER'S OFFICE**  
 9 RIVERSIDE STREET  
 NASHUA, NEW HAMPSHIRE 03062

| NO. | REVISION DESCRIPTION | DATE |
|-----|----------------------|------|
|     |                      |      |
|     |                      |      |
|     |                      |      |




HORIZONTAL SCALE IN FEET  
 SCALE 1" = 50'-0"

|                        |              |              |
|------------------------|--------------|--------------|
| DRAWN BY:<br>T. WATSON | DESIGNED BY: | REVIEWED BY: |
|------------------------|--------------|--------------|



DATE  
 JANUARY  
 2015

NASHUA, NEW HAMPSHIRE  
 PLAN OF  
**NASHUA HERITAGE  
 RAIL TRAIL**  
 LIGHT POLE LOCATIONS

|                     |        |
|---------------------|--------|
| TAX MAP             | PARCEL |
| PROPERTY LOCATION   |        |
| HERITAGE RAIL TRAIL |        |
| SHEET               |        |
| 1                   |        |
| OF 1                |        |

PLOTTED: 01/20/15 2:53PM BY: WATSON  
 DRAWING: S:\NASHUA\GIS\DEPT\_TRANSPORTATION\PROJECTS\WCV\2015\0105\_FIGURE-RAIL\_TRAIL-EATON\_TO\_MAIN.DWG [1]