
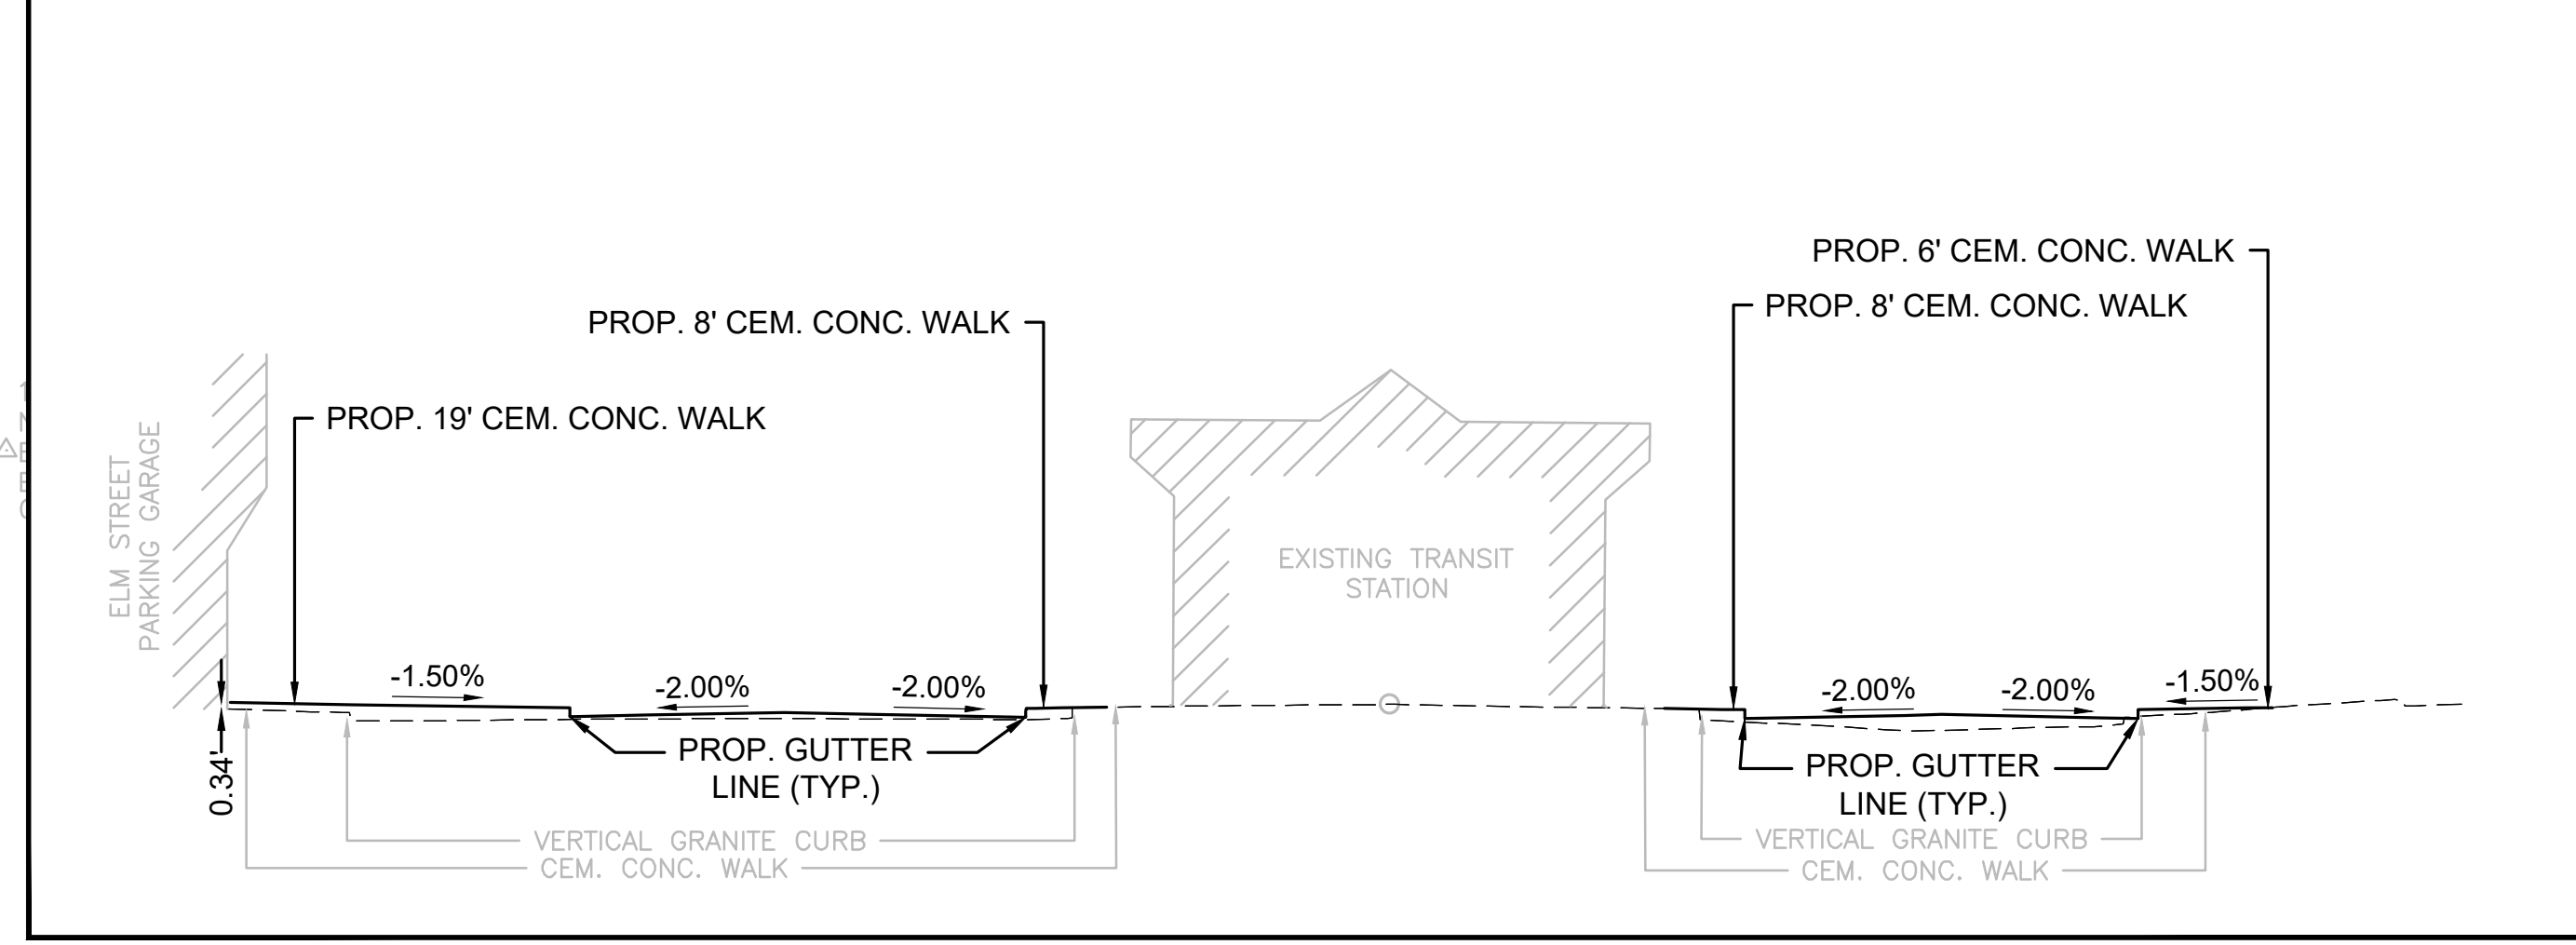
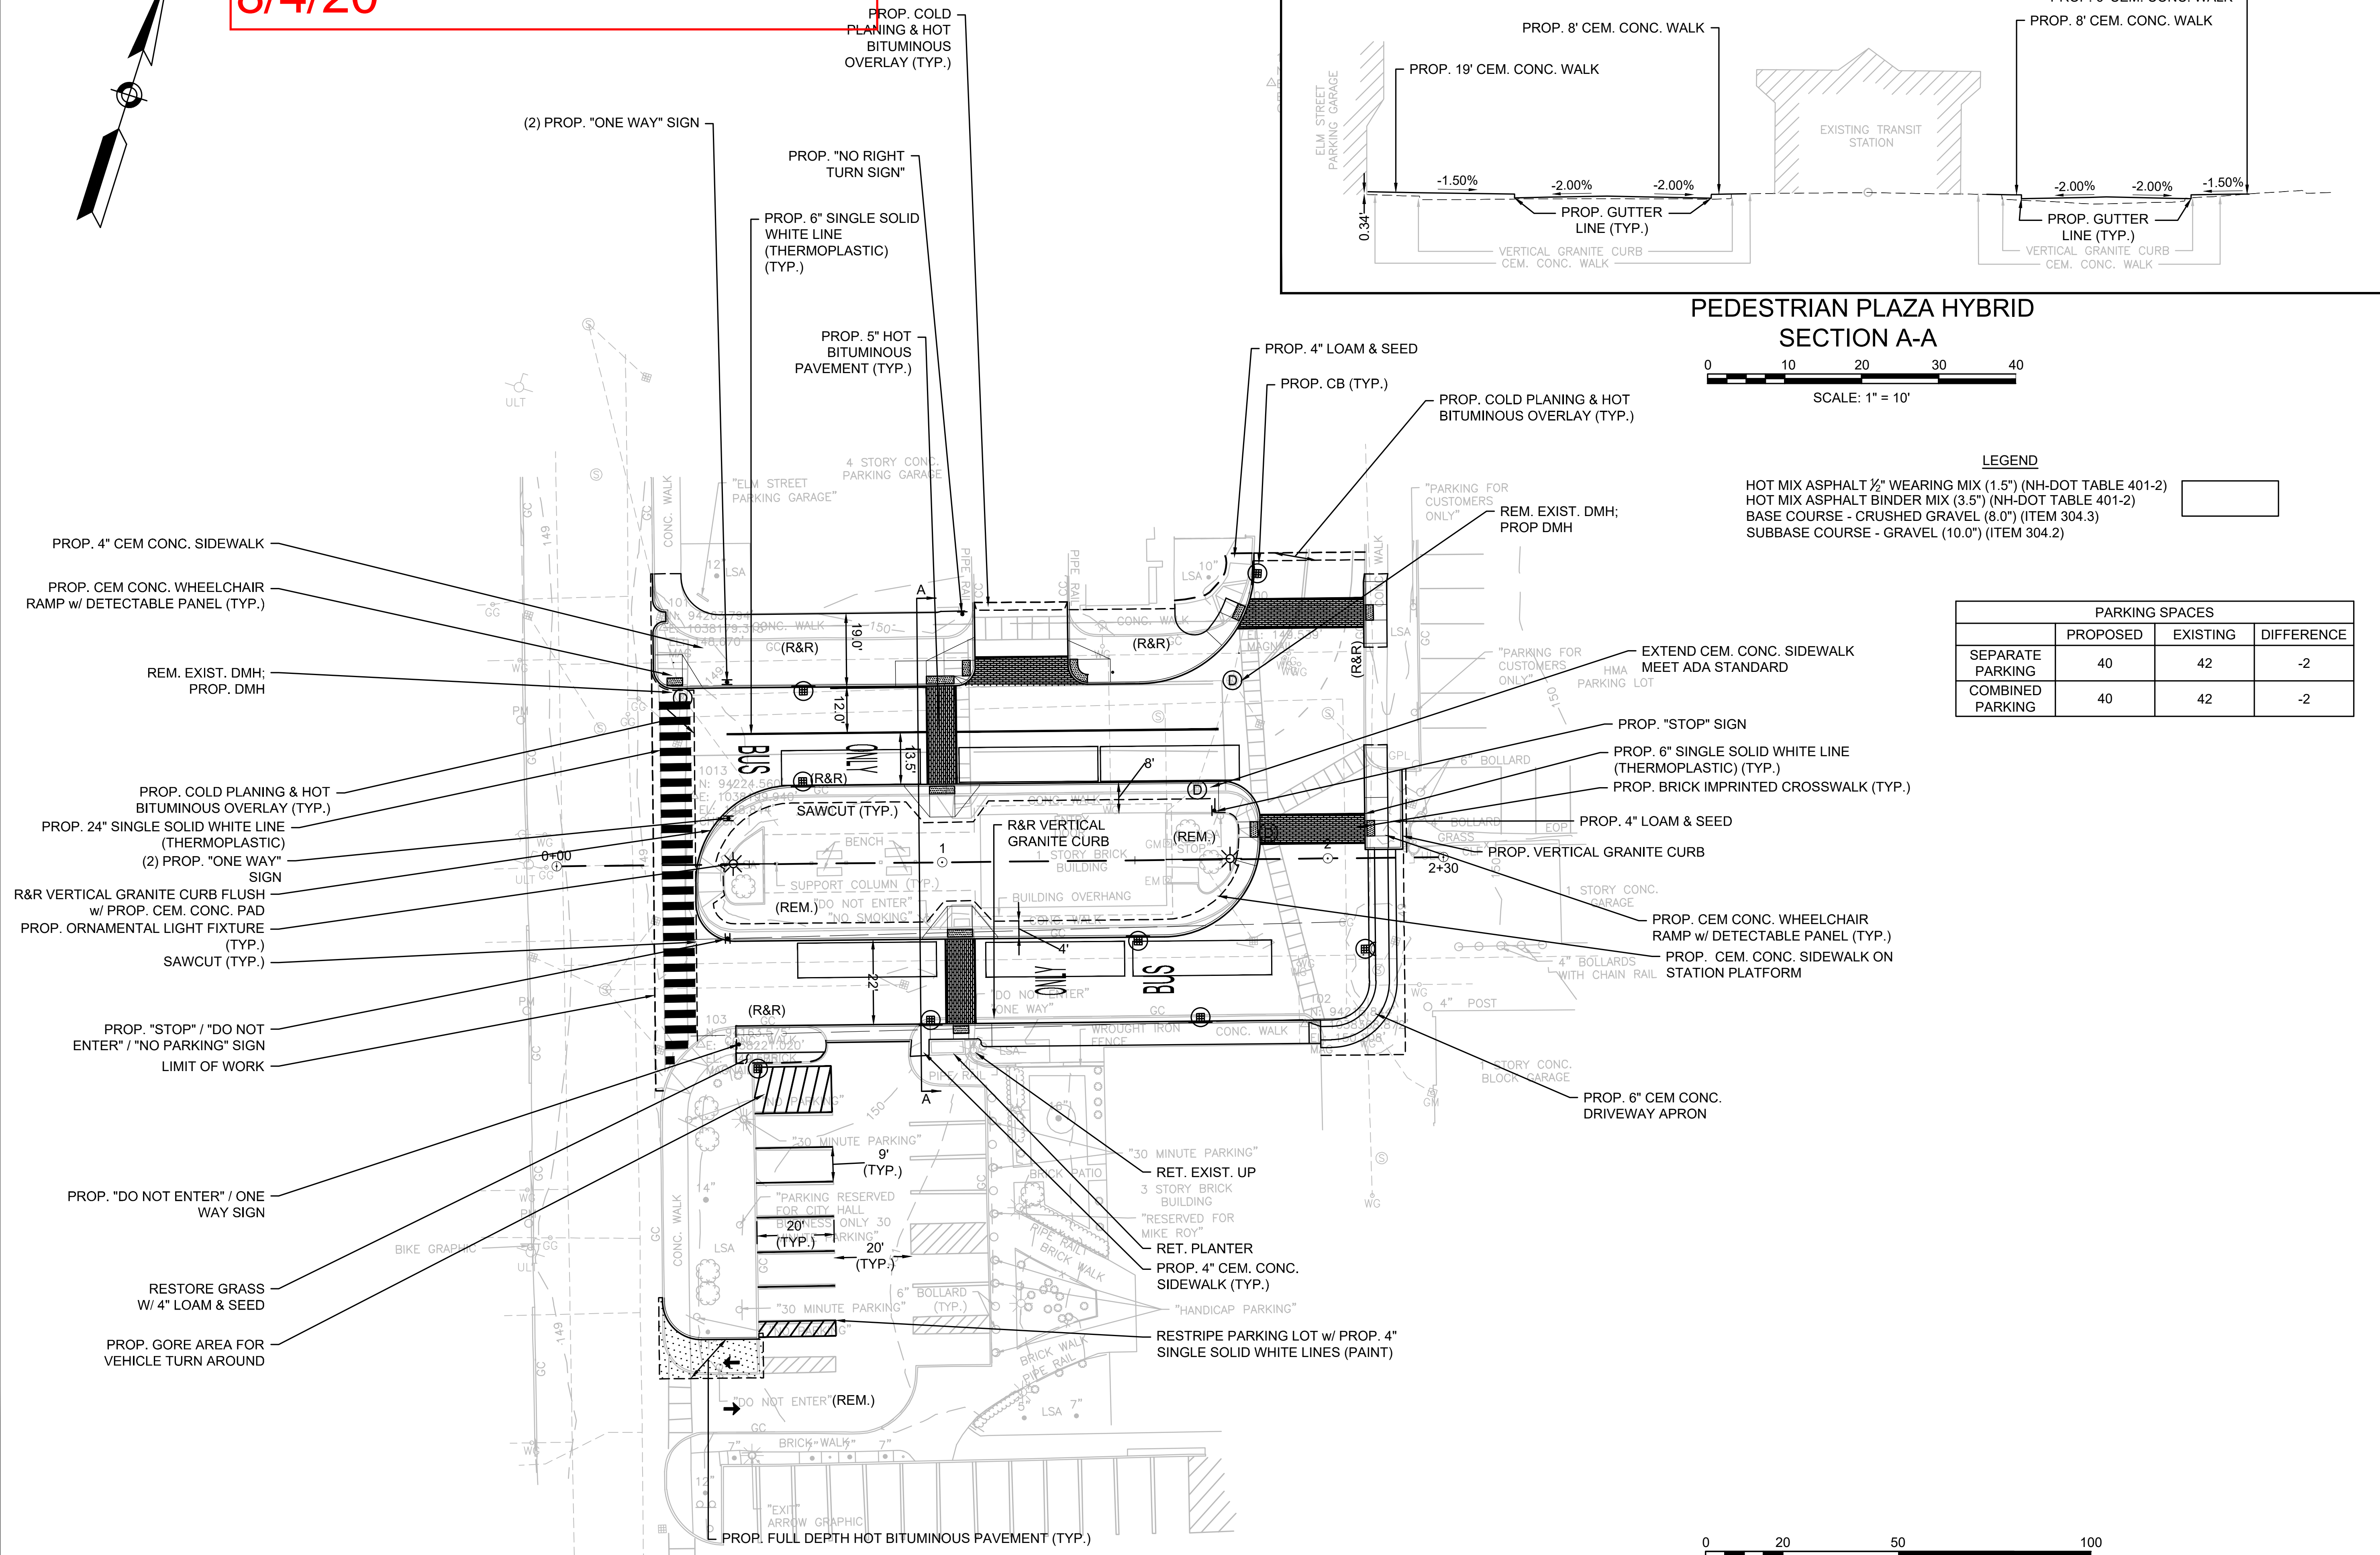


FINAL CONCEPT PLAN

8/4/20

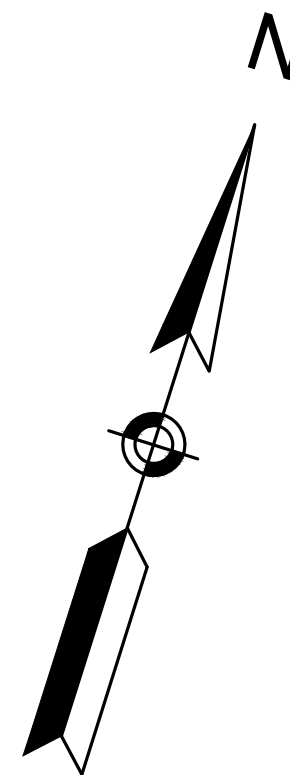


PEDESTRIAN PLAZA HYBRID SECTION A-A

0 10 20 30 40
SCALE: 1" = 10'

LEGEND

HOT MIX ASPHALT 1/2" WEARING MIX (1.5") (NH-DOT TABLE 401-2)
HOT MIX ASPHALT BINDER MIX (3.5") (NH-DOT TABLE 401-2)
BASE COURSE - CRUSHED GRAVEL (8.0") (ITEM 304.3)
SUBBASE COURSE - GRAVEL (10.0") (ITEM 304.2)

	PARKING SPACES		
	PROPOSED	EXISTING	DIFFERENCE
SEPARATE PARKING	40	42	-2
COMBINED PARKING	40	42	-2

 

PREPARED FOR
THE CITY OF NASHUA
229 MAIN STREET, CITY HALL
NASHUA, NH 03060

NASHUA TRANSIT CENTER 209 GARDEN STREET NASHUA, NH

REVISIONS

NO.	REVISION	DATE

3/25/2020
DRAWN/DESIGN BY: NRD CHECKED BY: EMR

FINAL CONCEPTUAL DESIGN

SCALE: 1"=20'
2019054.00
1 OF 1